

4 295 300

4 295 200


4 295 100

4 295 000

4 294 900

170.95

466 873.58 466 873.58

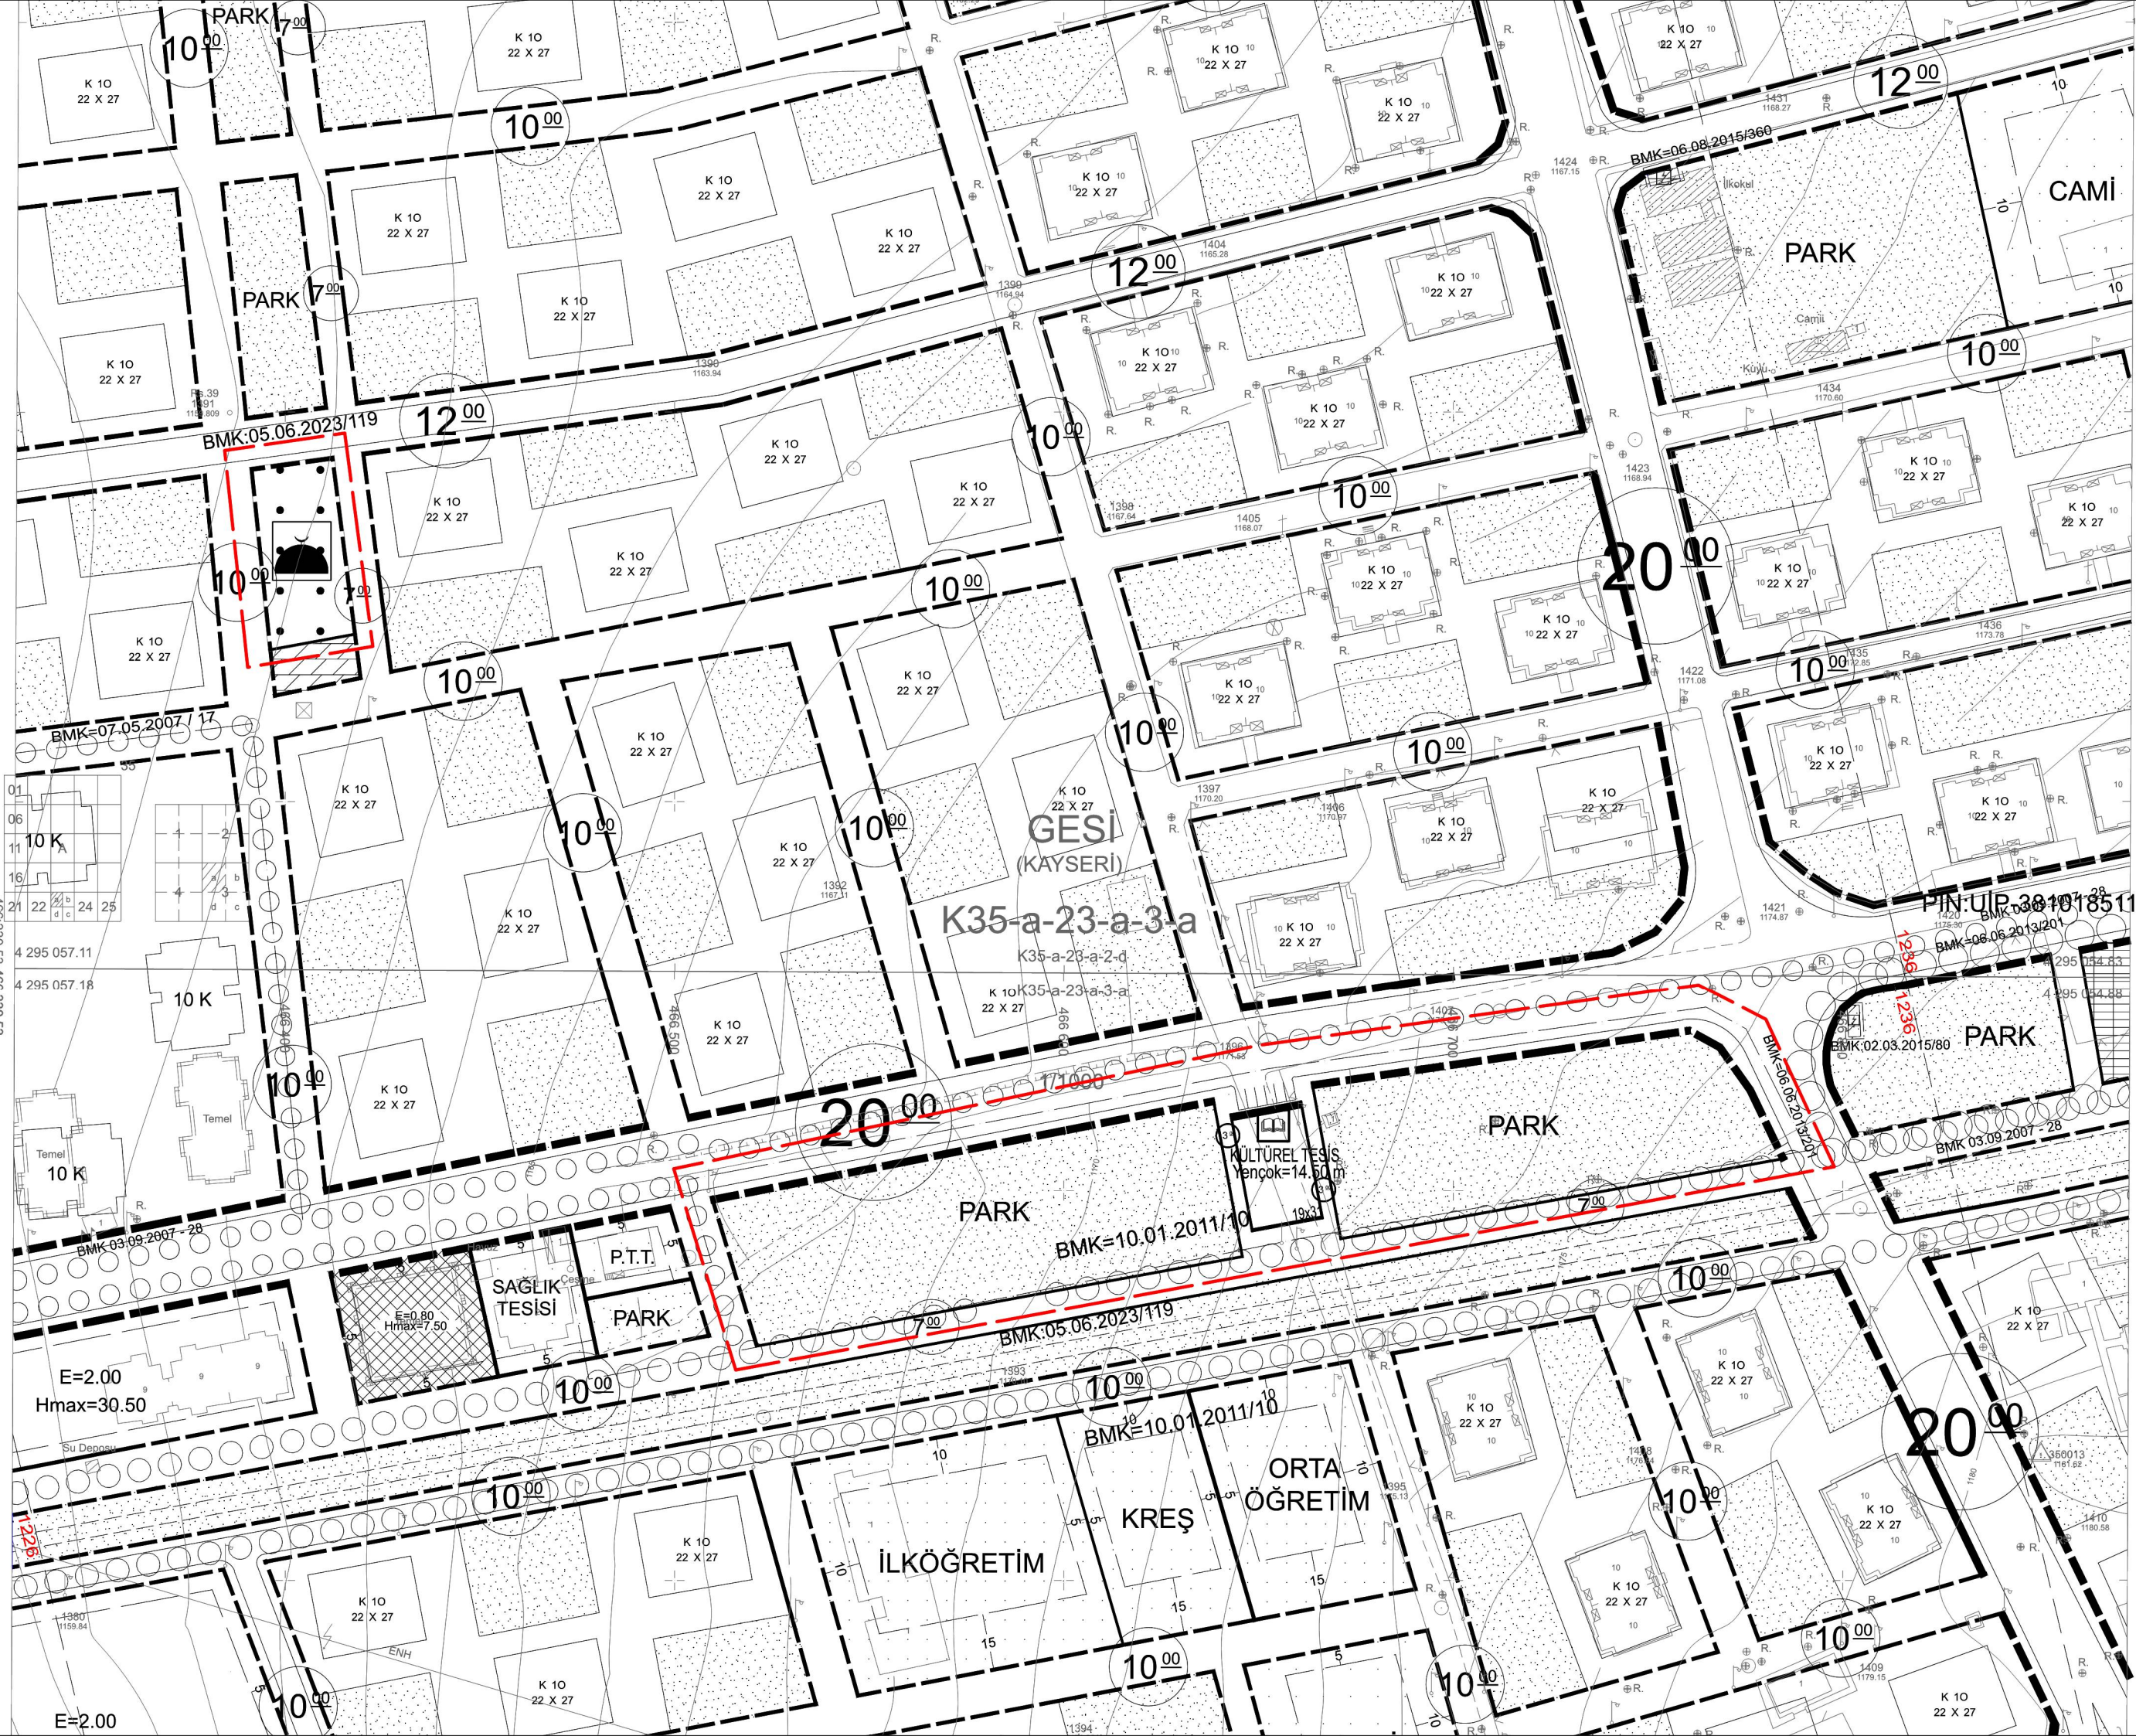

K 10
22 X 27

K 10
22 X 27

